



Main Floor 384 sq. ft. 1/4" = 1'-0"

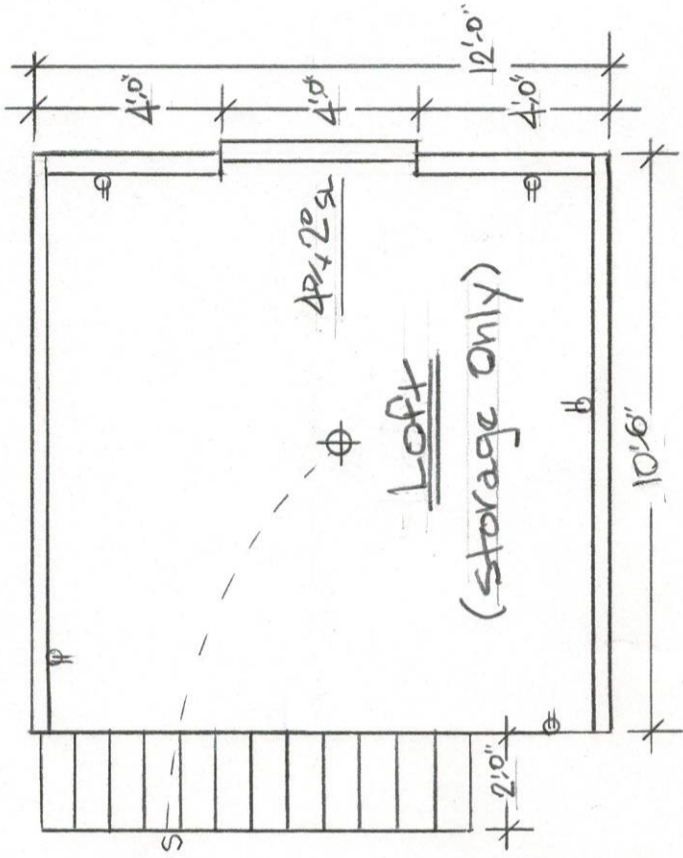


Loft 1/4" = 1'-0" (storage only)

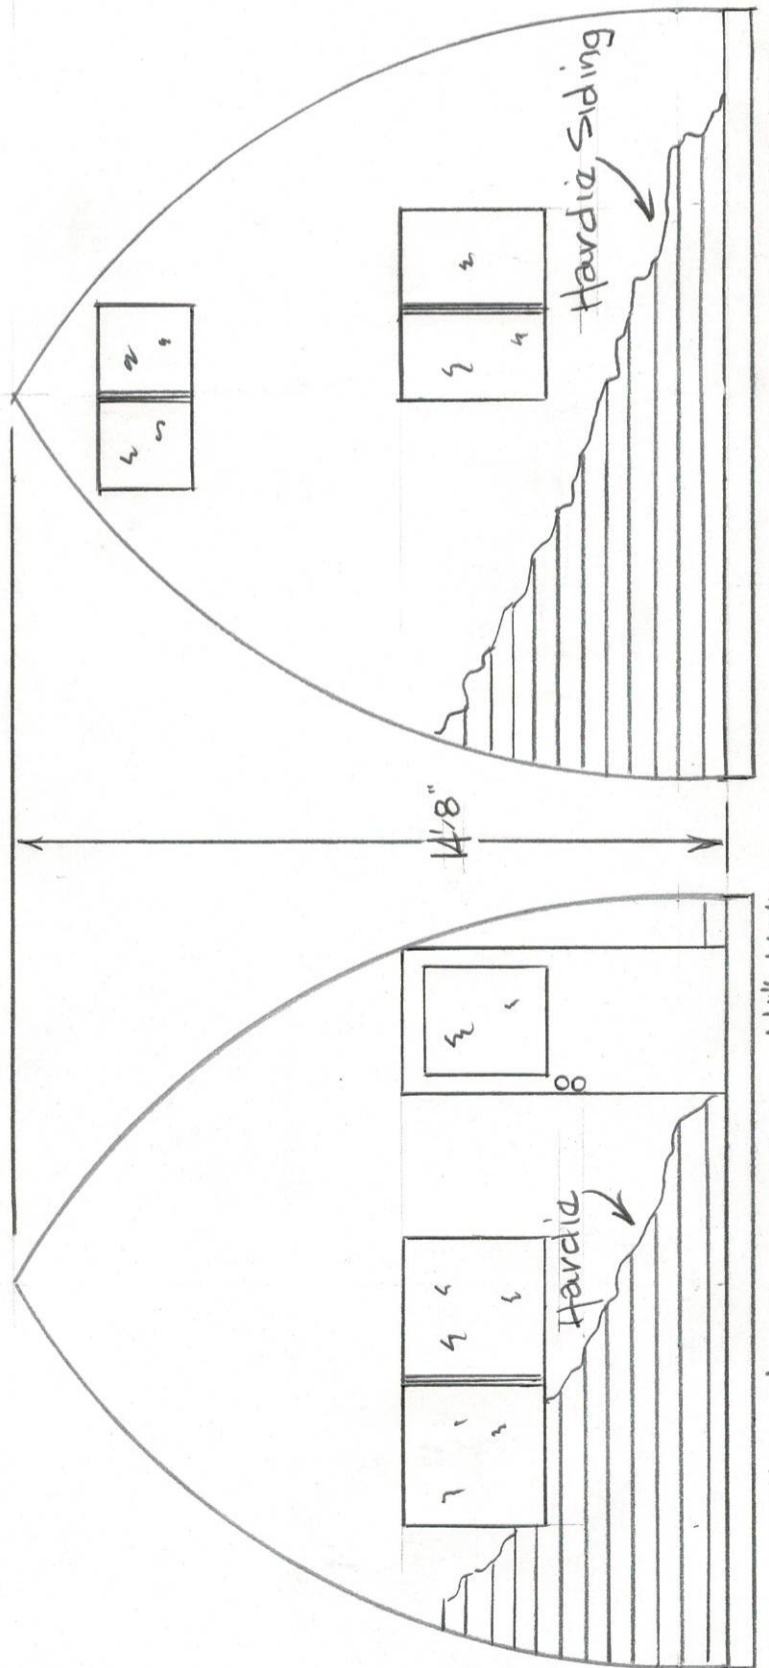

Front Elevation 1/4" = 1'-0"

Rear Elevation 1/4" = 1'-0"

THE INFORMATION CONTAINED IN THIS DRAWING IS THE SOLE PROPERTY OF ARCHED CABINS. ANY REPRODUCTION IN PART OR WHOLE WITHOUT THE WRITTEN PERMISSIONS OF ARCHED CABINS IS PROHIBITED.

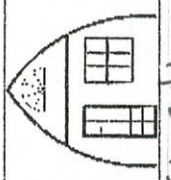

ARCHED CABINS
 11834 DULA LANE
 CYPRESS, TX 77429
 TEL: (281) 627-3621

BY	DATE	TITLE	SCALE	SHEET NO.	TOTAL SHEETS
DE	6/14/22	16'x24' Custom Build	1/4" = 1'-0"	614001	1 OF 1
DRAWN					
CHECKED					
APPROVED					