


Loft Area
288 sq. ft.

2nd Floor Plans ~
1" = 1'-0"

First Floor
480 sq. ft.

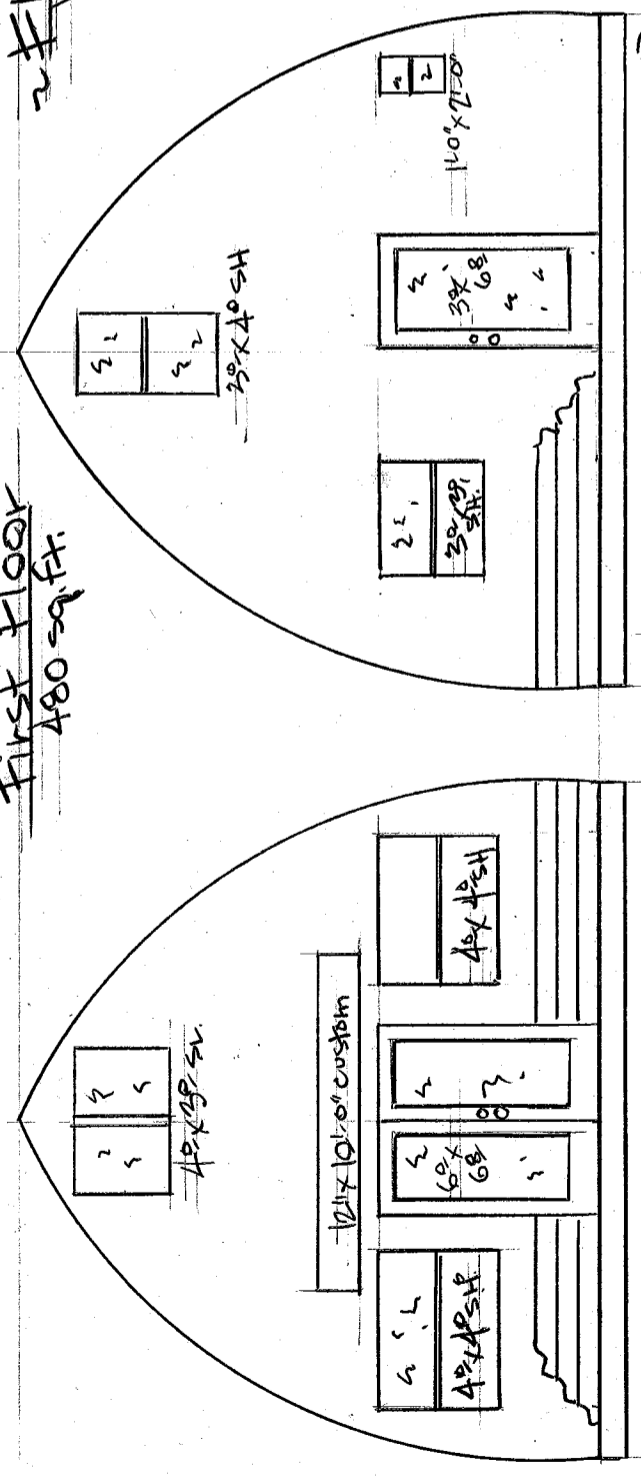

Front View (no scale)

Rear View (no scale)

2 Elevations ~

20x24
1 Bed, 1
Bath

THE INFORMATION CONTAINED IN THIS DRAWING IS CONFIDENTIAL AND
PROPERTY OF ARCHED CABINS. ANY REPRODUCTION IN PART OR AS
A WHOLE WITHOUT WRITTEN PERMISSION OF ARCHED CABINS IS
PROHIBITED.