




24x24
1 Bed, 1 Bath
Small Addition

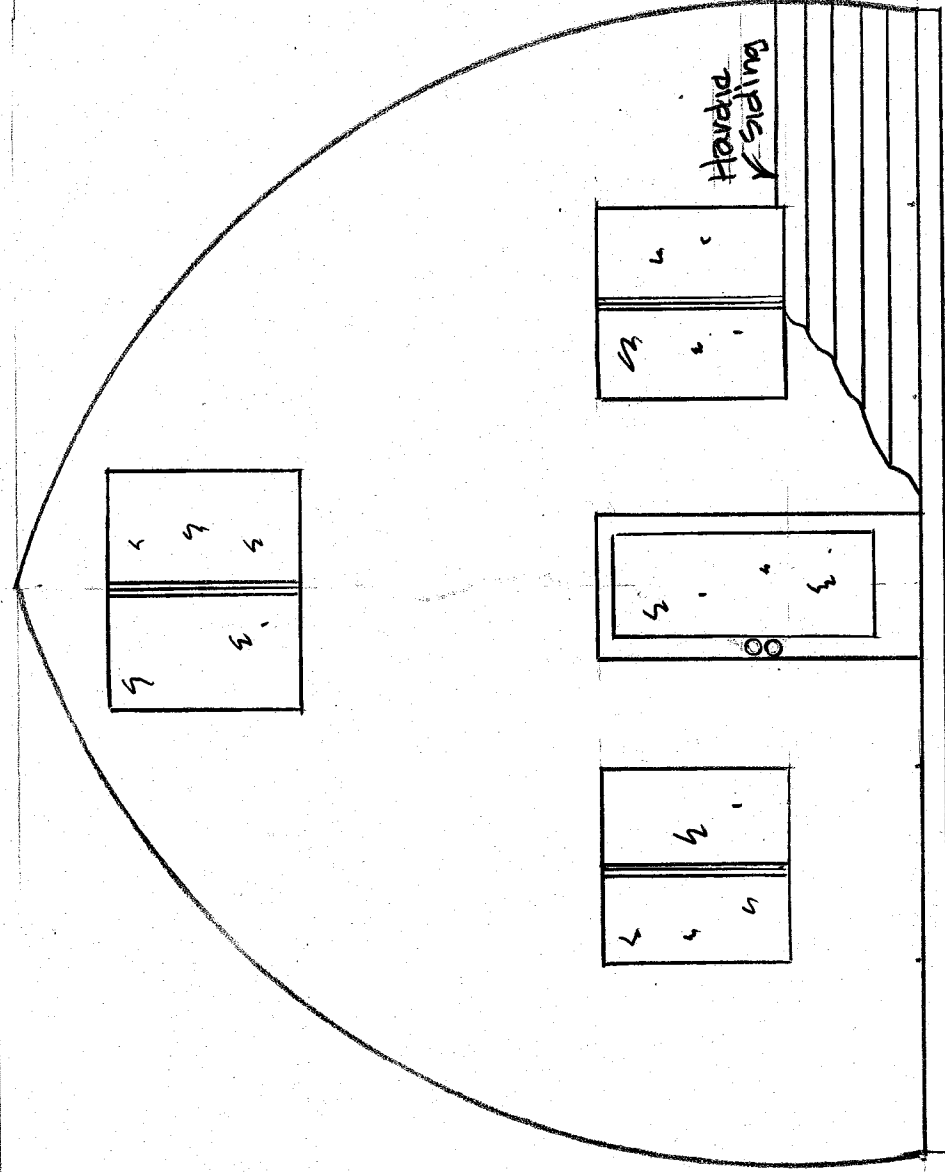

Front Elevation 1/4" = 1'-0"

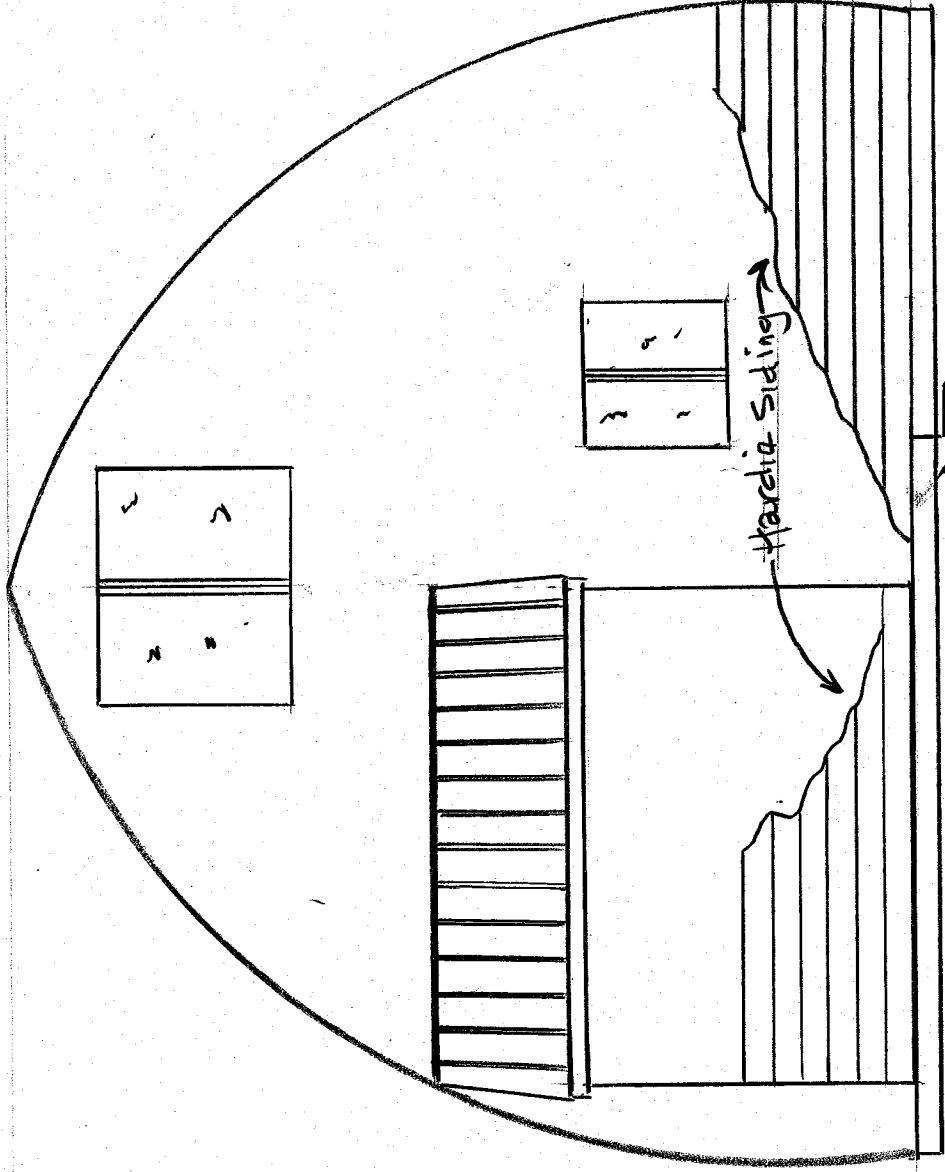

Rear Elevation 1/4" = 1'-0"

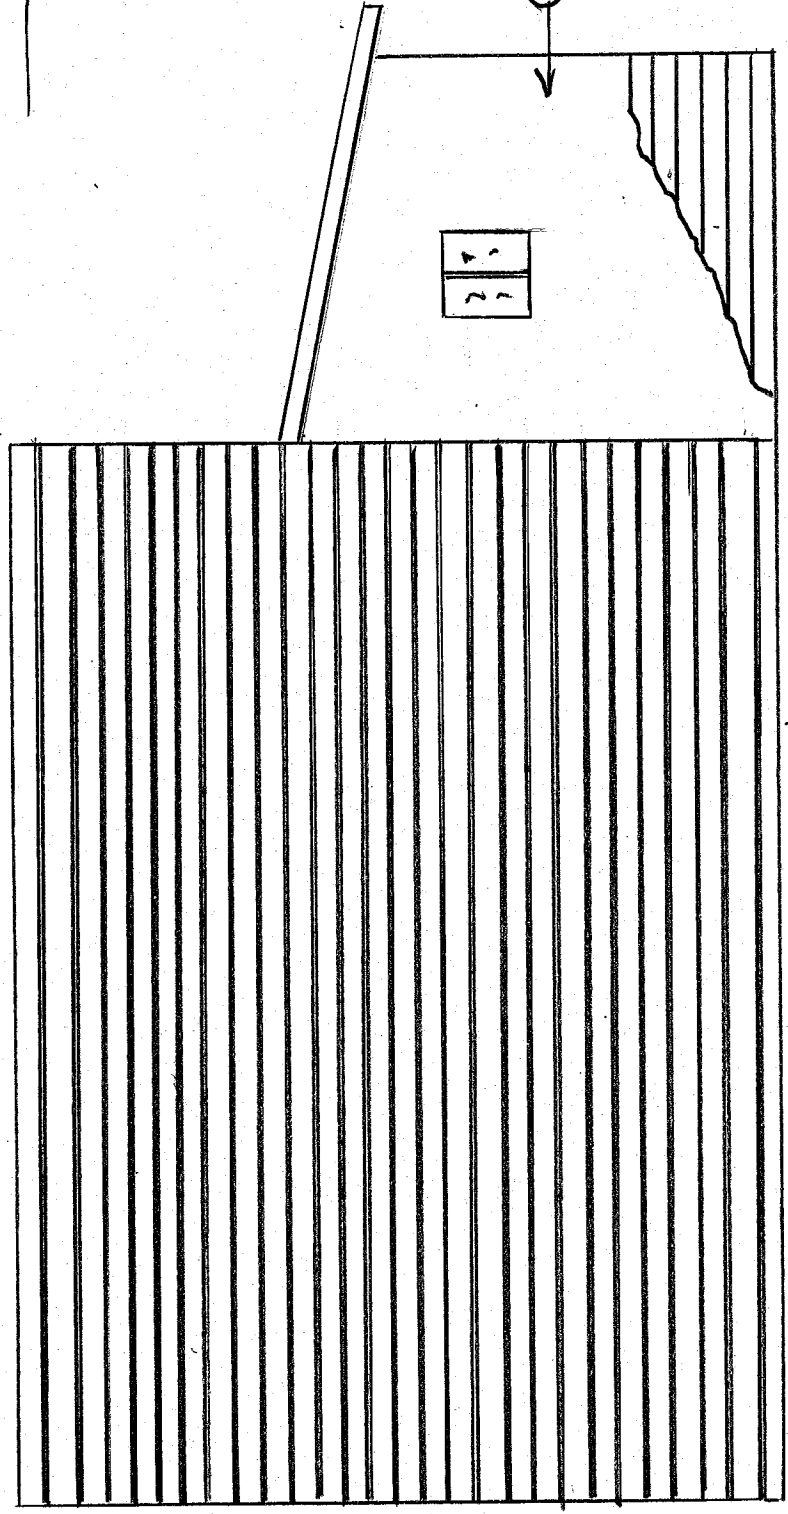

Side Elevation (no scale)

24x24
1 Bed, 1 Bath
Small Addition

Rear Pump Out
(Conventional Constr.)

E

D

C

B

A

2.00

1 2.00

2

3

4

5

6

7

8