


Main Floor Plan 864

1/4" = 1'-0"

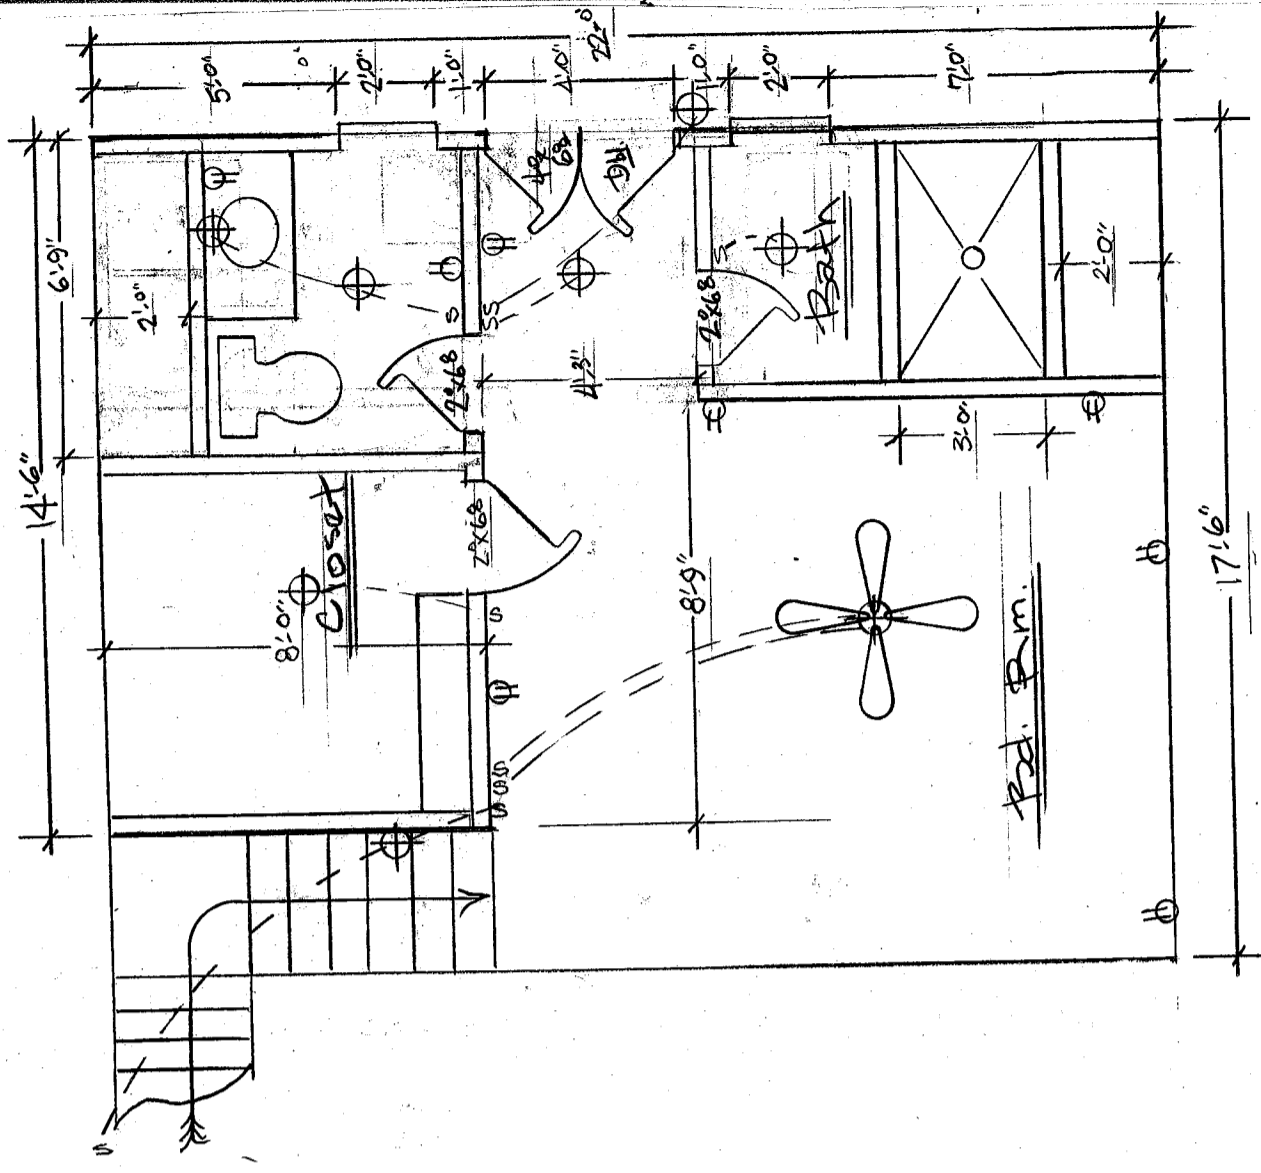

Second Floor Loft 238A

1/4" = 1'-0"

24x36
 2 Bed, 2
 Bath

THE INFORMATION CONTAINED IN THIS DRAWING IS CONFIDENTIAL AND PROPRIETARY OF ARCHED CABINS. ANY REPRODUCTION IN PART OR AS A WHOLE WITHOUT WRITTEN PERMISSION OF ARCHED CABINS IS PROHIBITED.

E


D

C

B

2.00

A

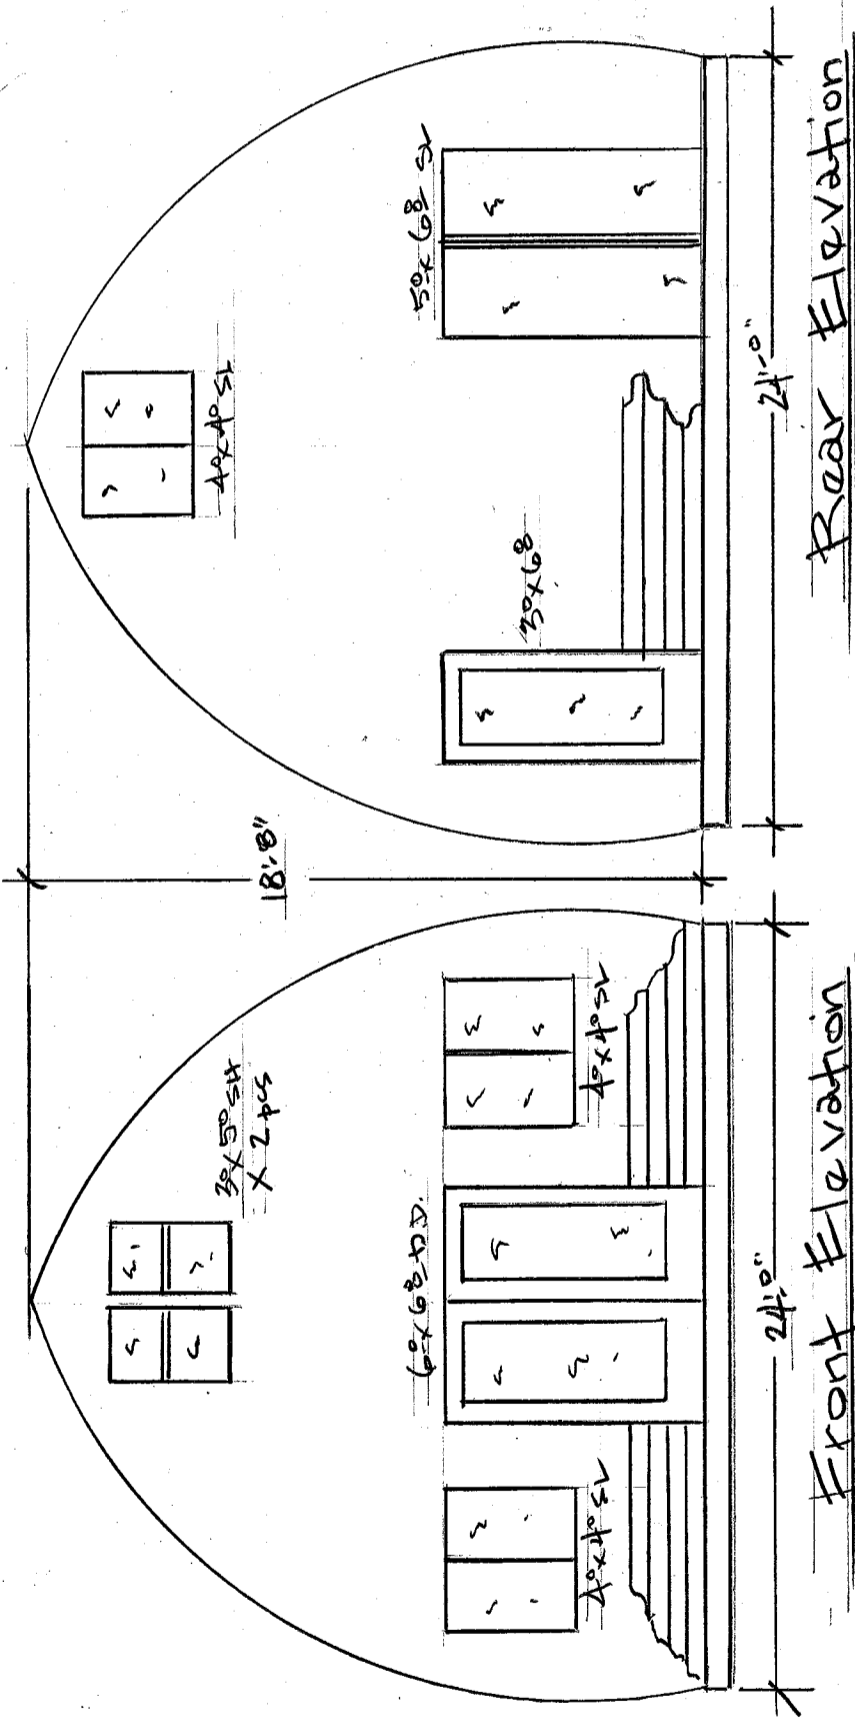

Rear Elevation

Front Elevation

no scale

24x36
2 Bed, 2
Bath

THE INFORMATION CONTAINED IN THIS DRAWING IS CONFIDENTIAL AND PROPRIETARY OF ARCHED CABINS. ANY REPRODUCTION IN PART OR AS A WHOLE WITHOUT WRITTEN PERMISSION OF ARCHED CABINS IS PROHIBITED.

1 2.00

2

3

4

5

6

7

8

0