

Main Floor Plan 1/4" = 1'-0"
960 Sq. Ft.

24x40
 1 Bed, 2 Bath
 +Studio Loft

THE INFORMATION CONTAINED IN THIS DRAWING IS CONFIDENTIAL AND PROPRIETARY TO ARCHED CABINS. ANY REPRODUCTION IN PART OR AS A WHOLE WITHOUT WRITTEN PERMISSION OF ARCHED CABINS IS PROHIBITED.

1 2.00 →

1 2 3 4 5 6 7 8

A


B

C

D

E

2.00 ↑

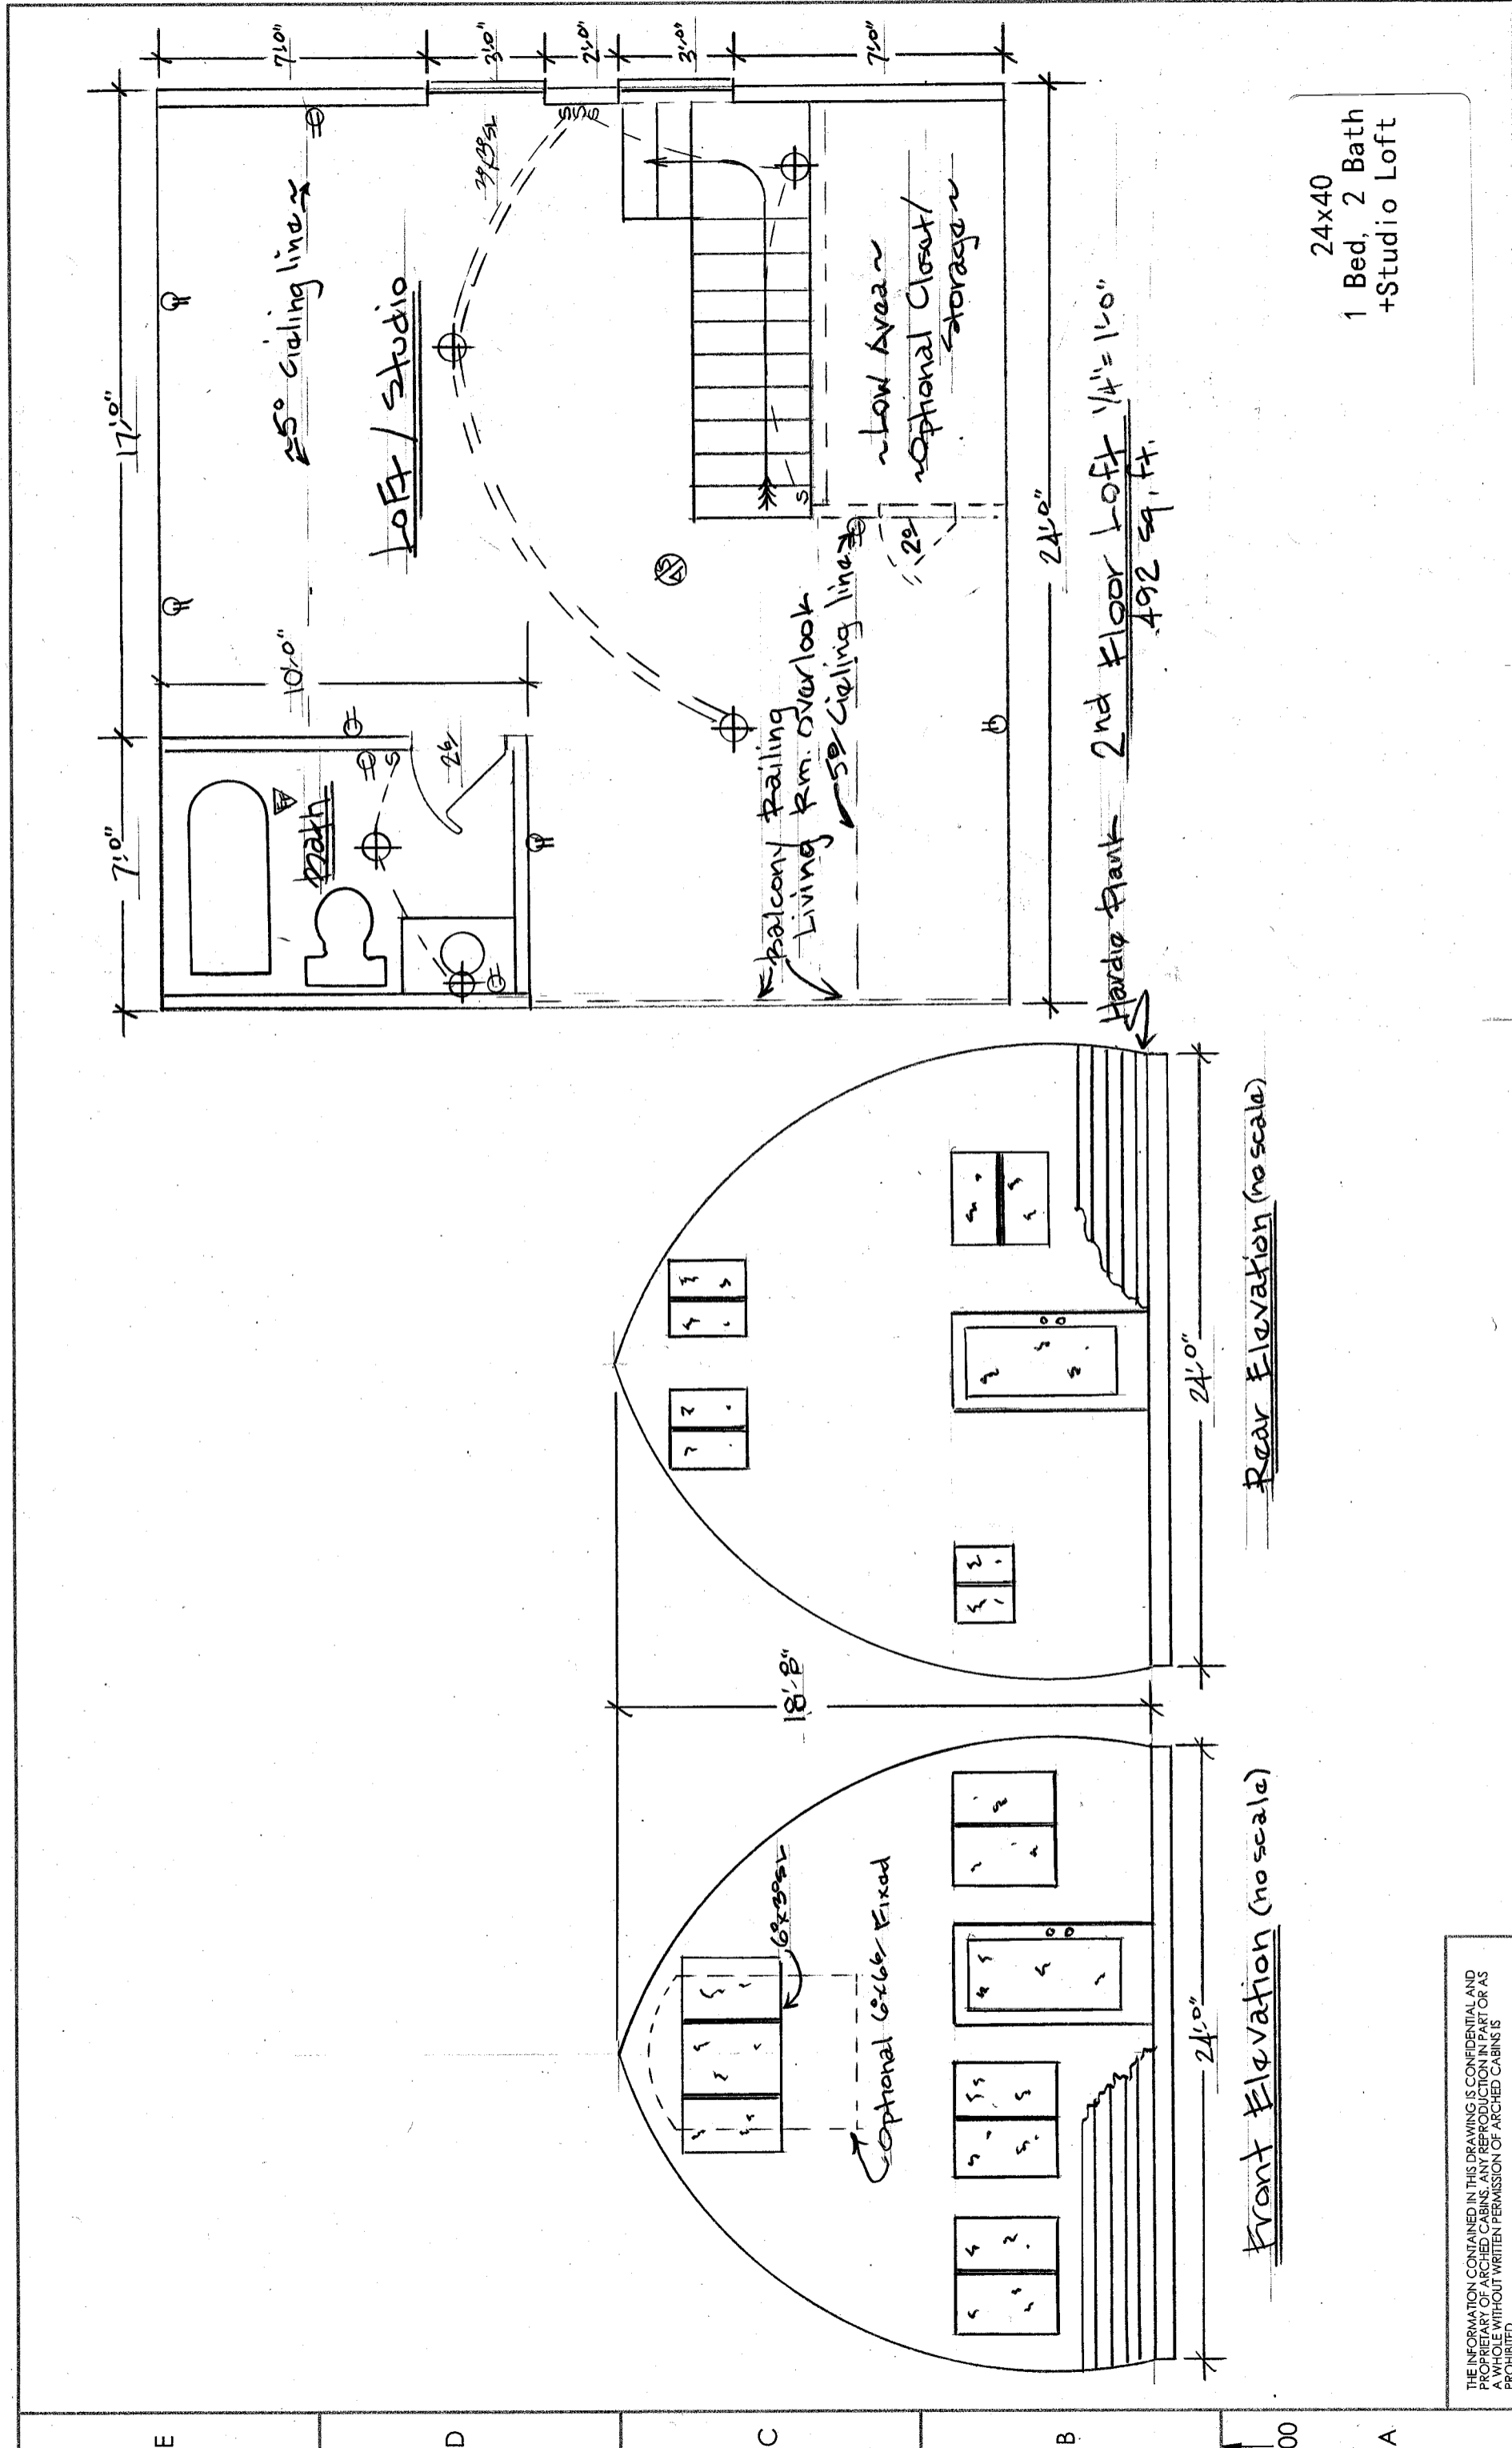

24x40
 1 Bed, 2 Bath
 +Studio Loft

Hardie Plank 2nd Floor Loft 1/4" = 1'-0"
 492 sq. ft.

Rear Elevation (no scale)

Front Elevation (no scale)

THE INFORMATION CONTAINED IN THIS DRAWING IS CONFIDENTIAL AND PROPRIETARY OF ARCHED CABINS. ANY REPRODUCTION IN PART OR AS A WHOLE WITHOUT WRITTEN PERMISSION OF ARCHED CABINS IS PROHIBITED.