



Main Floor Plan 14' x 11'0" 1200sq. ft.

THE INFORMATION CONTAINED IN THIS DRAWING IS THE SOLE PROPERTY OF ARCHED CABINS. ANY REPRODUCTION IN PART OR IN WHOLE WITHOUT THE WRITTEN PERMISSION OF ARCHED CABINS IS PROHIBITED.

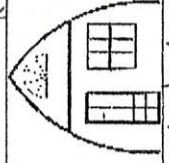


ARCHED CABINS
11834 DULIA LANE
CYPRESS, TX 77429
TEL: (281) 627-3621

REV. 2	DATE	TITLE	SHEET SIZE	SHEET
BY		30x40 Custom Build	14" x 11" P	1 OF 2
DRAWN		DWG. NO.		
CHECKED		FGC004		
APPROVED				

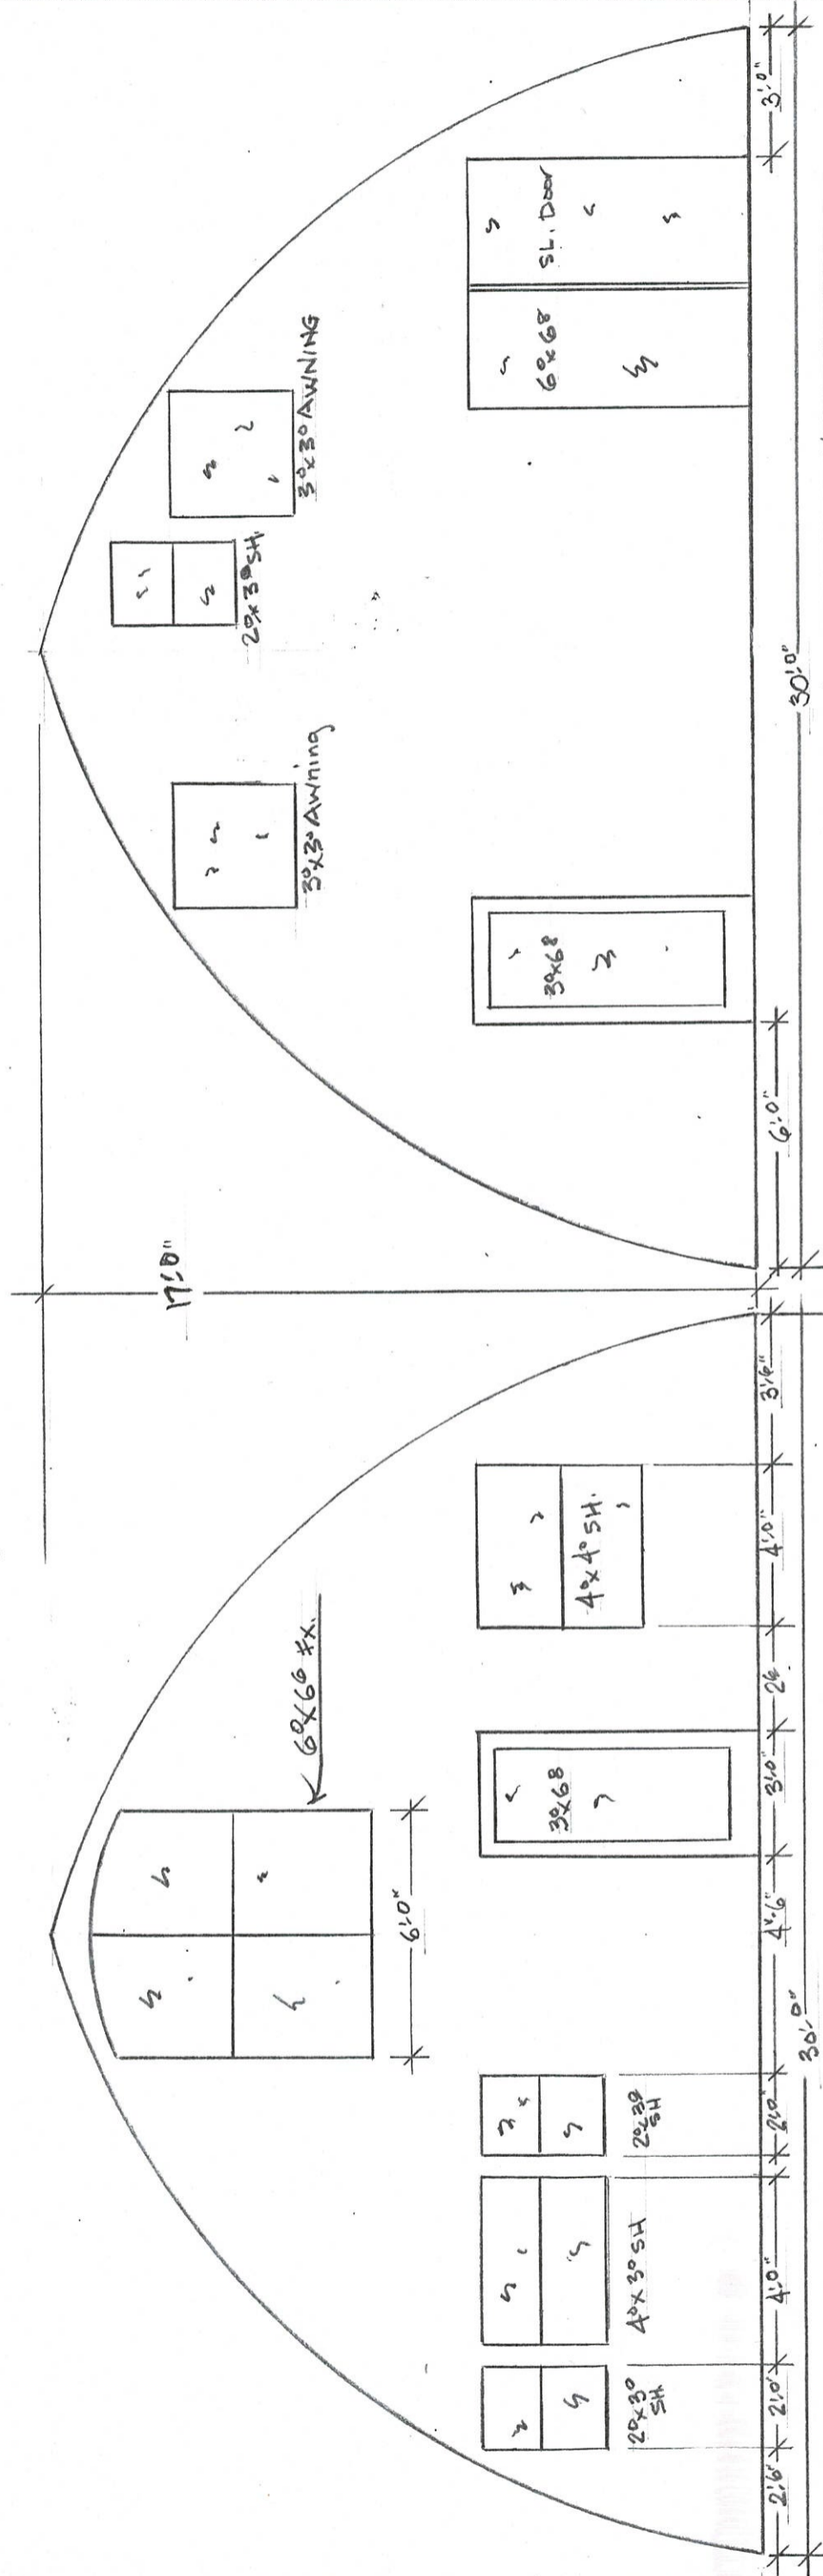

THE INFORMATION CONTAINED IN THIS DRAWING IS THE SOLE PROPERTY OF ARCHED CABINS. ANY REPRODUCTION IN PART OR WHOLE WITHOUT THE WRITTEN PERMISSION OF ARCHED CABINS IS PROHIBITED.

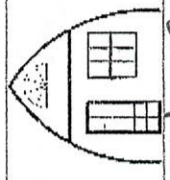

ARCHED CABINS
11834 DULA LANE
CYPRESS, TX 77429
TEL: (281) 627-3621

BY	DATE	TITLE	SCALE	SHEET SIZE	SHEET
RC	6/6/21	30x40 Custom Build	1/4" = 1'0"	11" x 17"	3 OF 3
DRAWN		DWG. NO.			
CHECKED		FG. 003			
APPROVED					

Rear Elevation 1/4" = 1'0"

Front Elevation 1/4" = 1'0"

