

NOTE: BDRM 2 & 3  
WINDOWS MEET R310.2.1  
& R310.2.2 EGRESS  
REQUIREMENTS

2nd Floor Plan 1/4" = 1'-0" DWG

24x36  
3 Bed, 2 Bath  
with office

THE INFORMATION CONTAINED IN THIS DRAWING IS CONFIDENTIAL AND PROPRIETARY OF ARCHED CABINS. ANY REPRODUCTION IN PART OR AS A WHOLE WITHOUT WRITTEN PERMISSION OF ARCHED CABINS IS PROHIBITED.

1 2.00

E D C B A 1 2 3 4 5 6 7 8 9

E


D

C

B

2.00

A

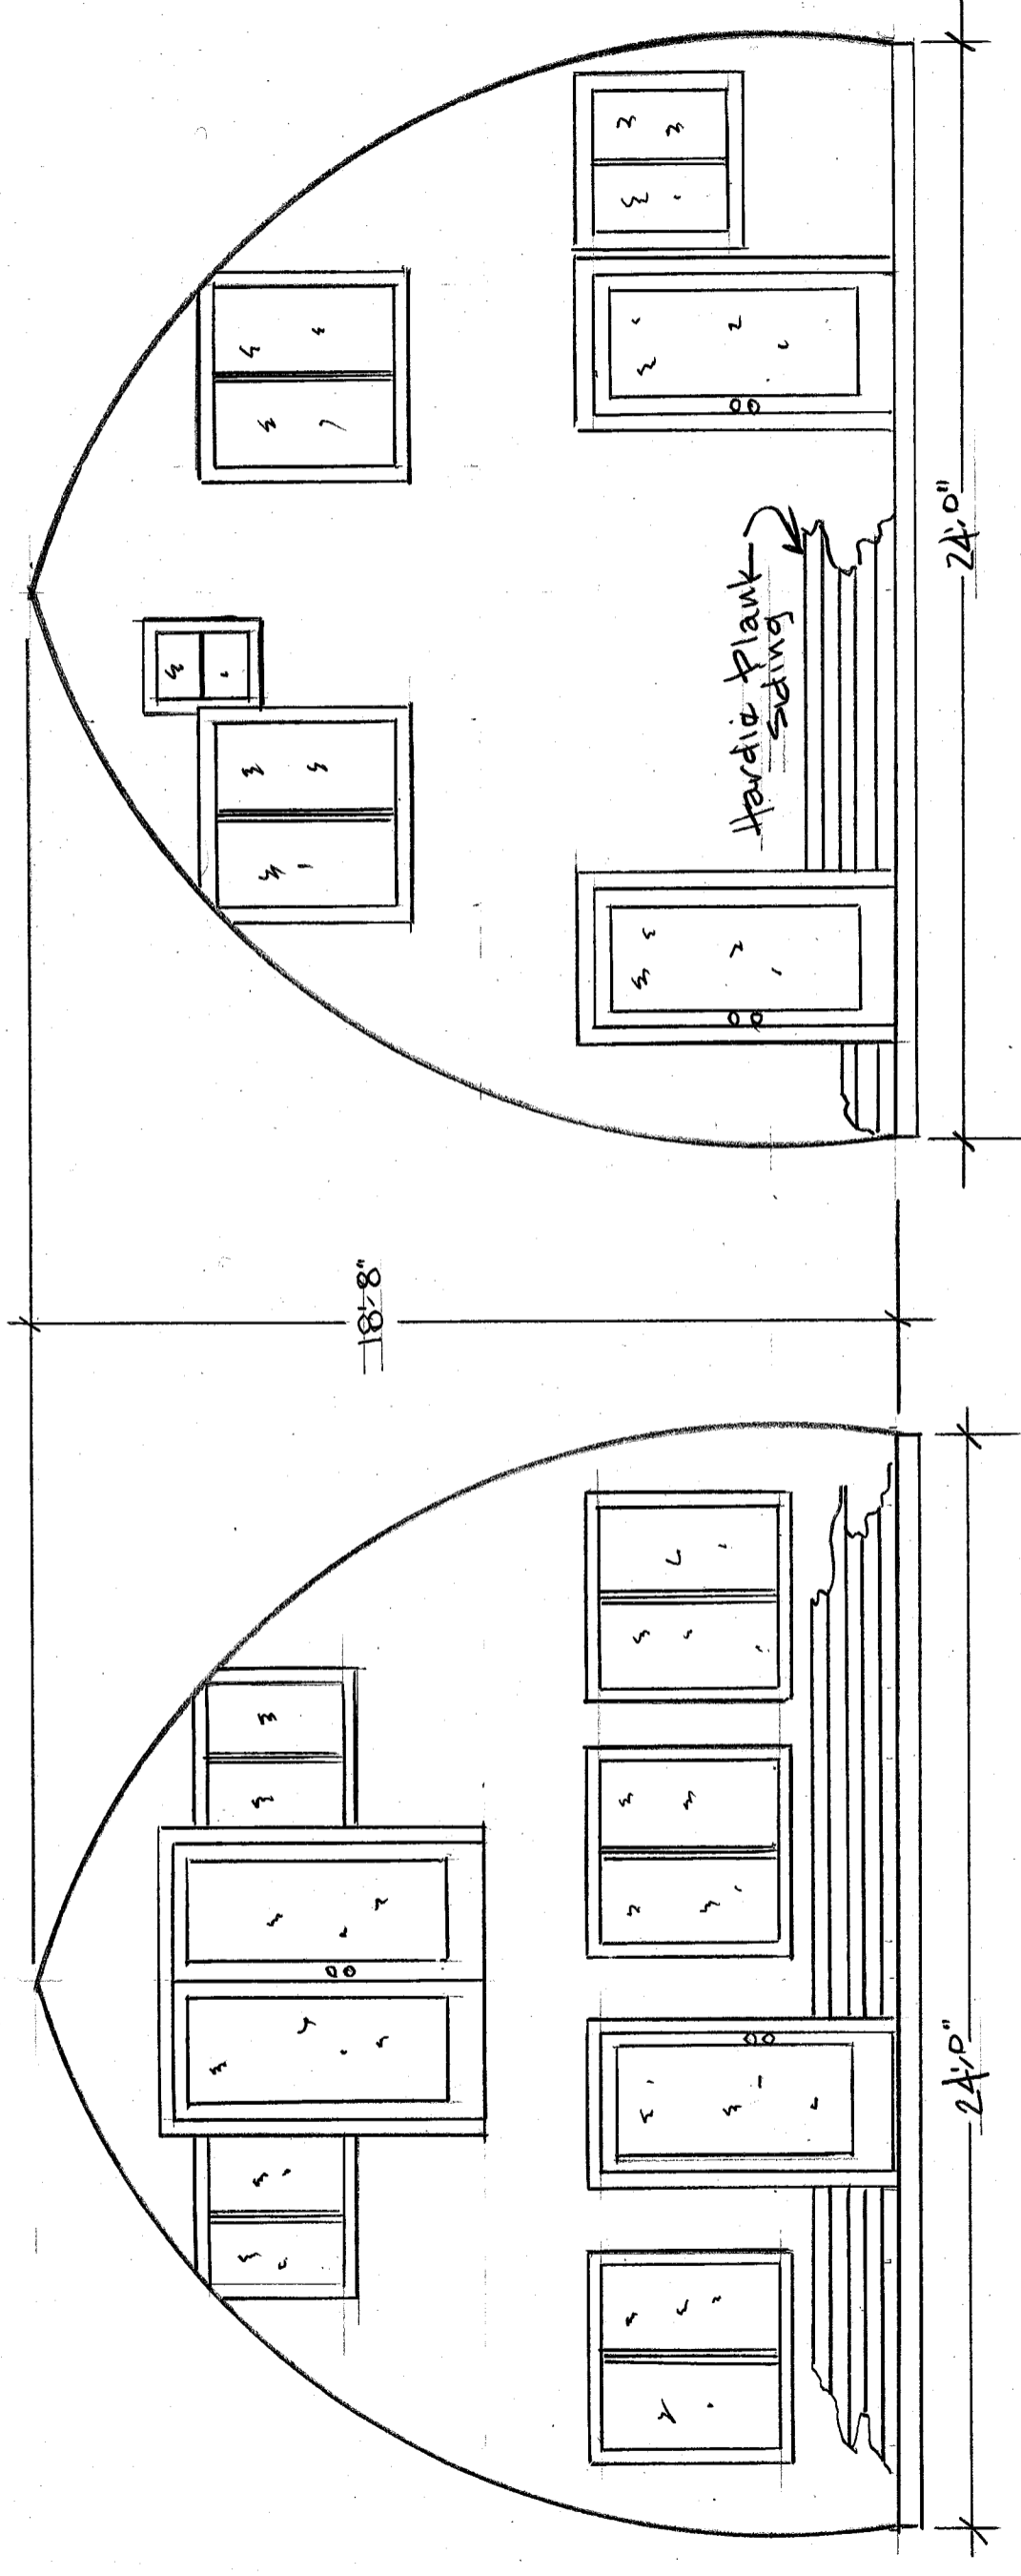

Front Elevation 1/4" = 1'-0" DWG

Rear Elevation 1/4" = 1'-0" DWG

24x36  
 3 Bed, 2 Bath  
 with office

THE INFORMATION CONTAINED IN THIS DRAWING IS CONFIDENTIAL AND PROPRIETARY OF ARCHED CABINS. ANY REPRODUCTION IN PART OR AS A WHOLE WITHOUT WRITTEN PERMISSION OF ARCHED CABINS IS PROHIBITED.

1 2.00 →

2

3

4

5

6

7

8

0